


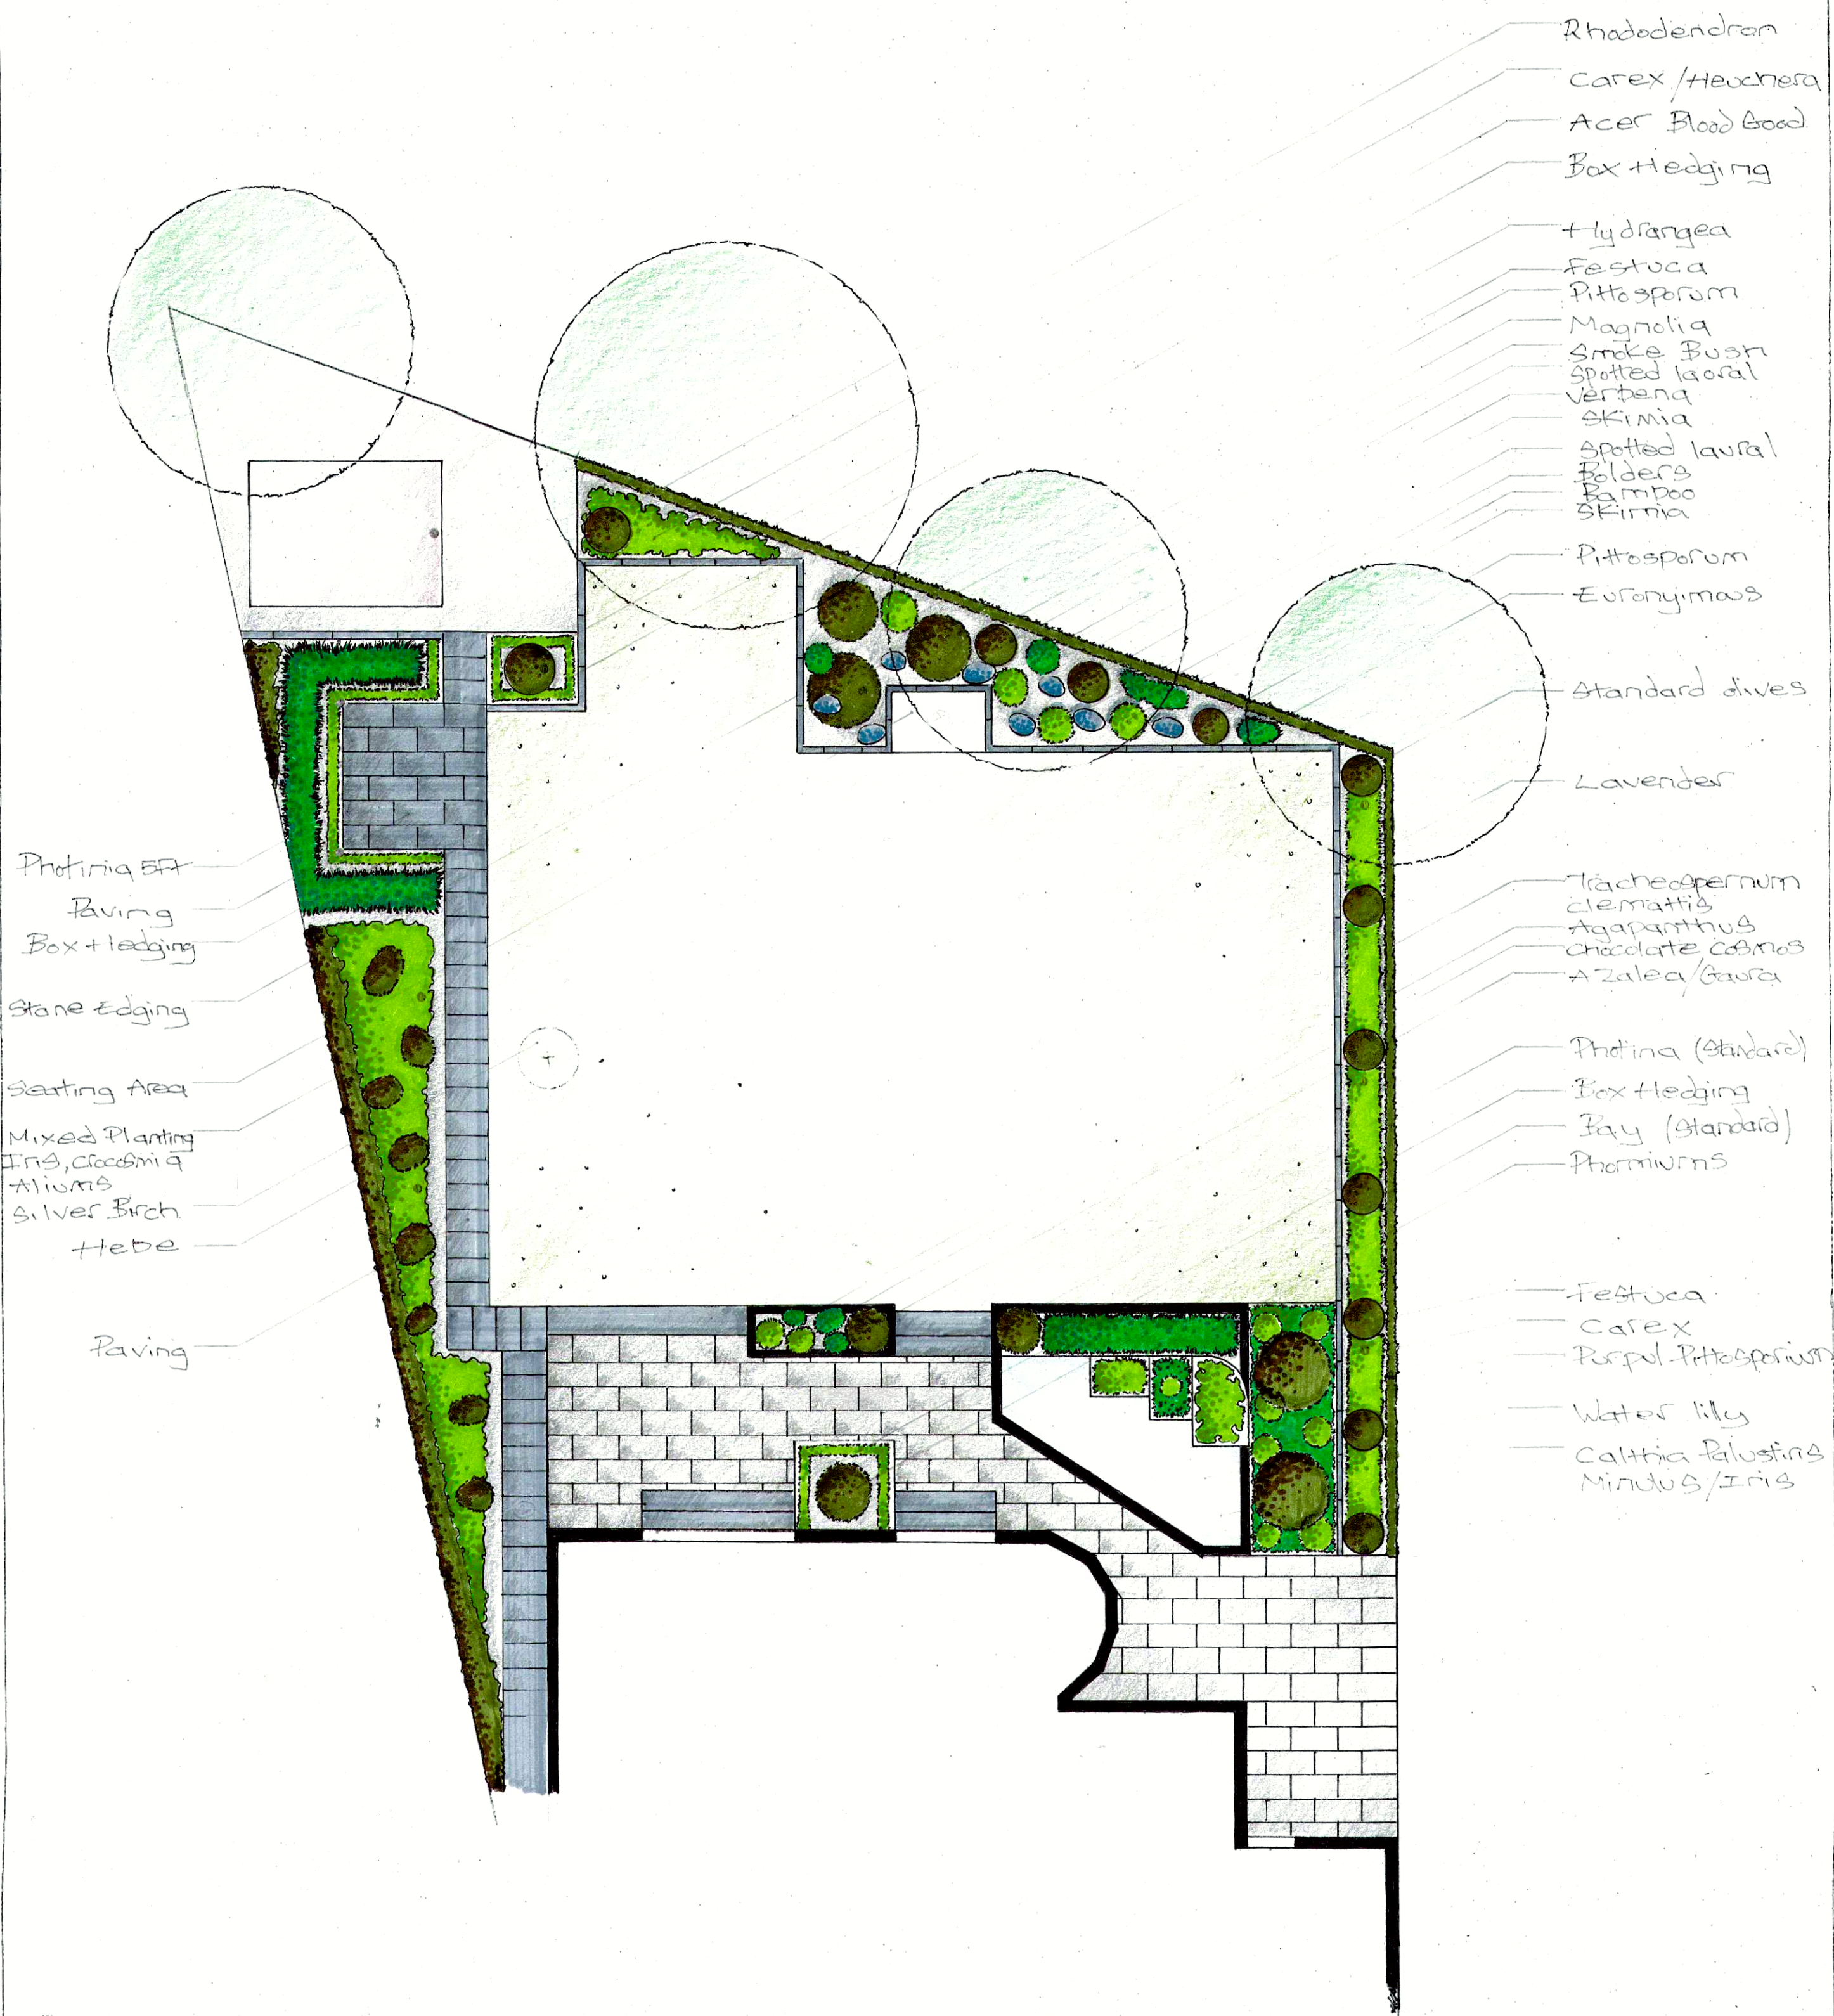

Fertile Ground Design Ltd

121 Ladies Grove, St Albans, Hertfordshire AL3 5TZ
 Tel: 01727 850848 Mobile: 7812007485

Customer: David / Clare Williams

Title: Garden Design

Scale: 1 : 100

Date:

Drawing No: 1

Revisions: 3

Draw by:

CLM

All dimensions must be checked on site and not scaled from this drawing.

© Fertile Ground Design 2008